

- This drawing is the copyright of HNW Architects Ltd No. 3589904
 - All dimensions must be verified on site prior to construction.
 - Do not scale this drawing except for Planning Application purposes.
 - Ordnance Survey Licence No. 100002000
 - Only PDF issues of this drawing are controlled. All other formats of this drawing (e.g. dwg, AutoCAD or .rvt files) are uncontrolled and are used at your own risk.
 - This drawing must not be copied, transmitted or passed to a third party, without written consent

Rev	Amendments	By	Chkd	Date
P1	Preliminary Draft Issue	TJ	MB	12/11/2019
P2	Updated Draft Issue	TJ	MB	28/11/2019
P3	Updated Draft Site	DH	MB	10/12/2019
P4	Updated Site Plan	TJ	MB	17/12/2019
P5	Stage 2 Concept Design Issue	TJ	MB	20/12/2019

Key:

- FS - Fire Station
- GS - Garages
- FT - Live Fire Training
- TT - Training Tower
- BA - BA Facility

Key

- Site Boundary
- Line of Security
- Existing HP Gas Main
- Feature Landscape Area TBC

Note:
 Stage 2 Proposal - Requires further coordination with Structural, Civil and MEP Engineers

Note:
 Drawing is based on survey drawing by: Greenhatch Group Ref.: 30045_T dated: 17.04.2018

Note:
 All measurements are preliminary/ approximate & subject to utilities search, legal boundaries and detailed layouts/design development through consultation.

Note: Coordination
 This drawing is subject to further coordination. Resultant amendments may be necessary following receipt and coordination of Consultant / Building Control / Fire / Acoustic Engineer and Subcontractor/ Supplier Information.

Note:
 This drawing is to be read in conjunction with all relevant Architectural, Structural, Civil, MEP, and Specialist Subcontractor drawings, specifications schedules and information.



Scale Bar 1:500@A1
 Project
 Willmott Dixon
 Horsham Fire Station

Drawn by	Checked by	HNW Project No.	Date Created
TJ	MB	19038	NOV 19


Scale
 A1- As indicated

Drawing Title
 Site Plan

Drawing status	Revision
Preliminary	P5

Drawing Name
 HBC-HNW-ZZ-ZZ-DR-A-2100

61 North Street, Chichester, West Sussex, PO19 1NB

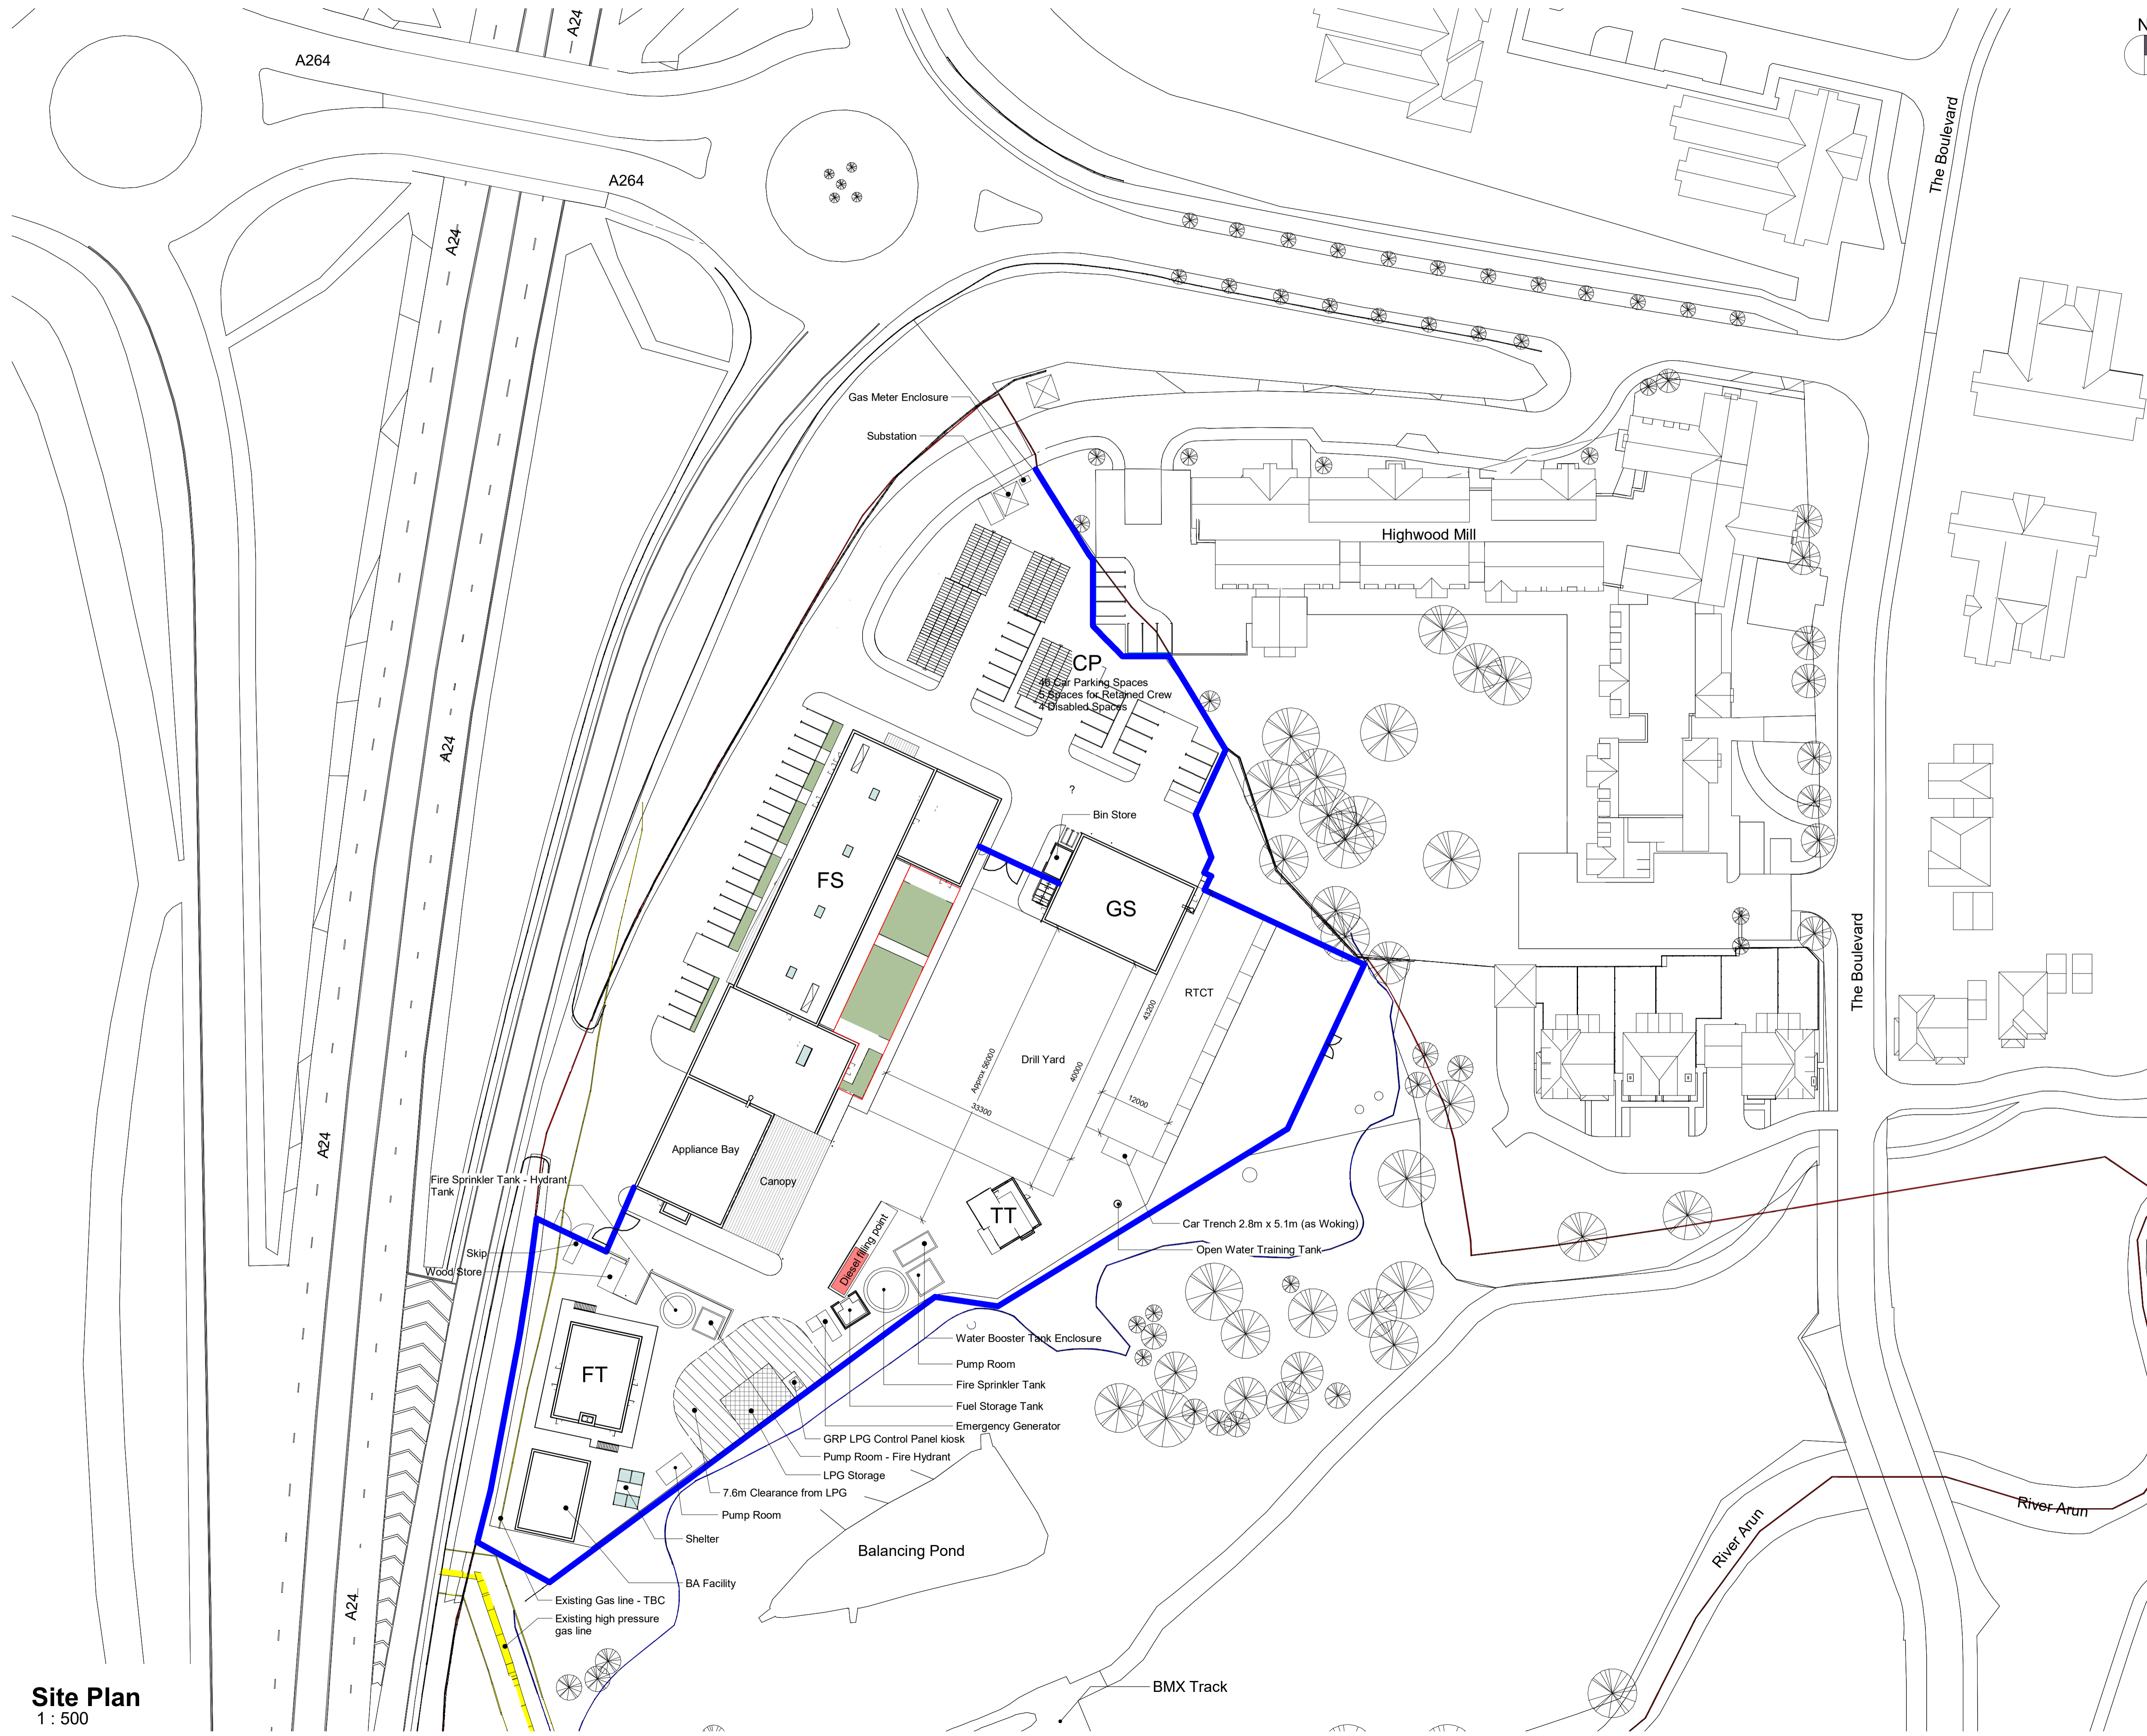

Site Plan
 1 : 500