

PROJECT TITLE


WEST OF IFIELD

DRAWING TITLE

SITE BOUNDARY PLAN

ISSUED BY	London	T: 020 7016 0720
DATE	11.07.2019	DRAWN NK
SCALE@A3	1:10,000	CHECKED JP
STATUS	Draft	APPROVED JC

DWG. NO. 0000795_042_REV4

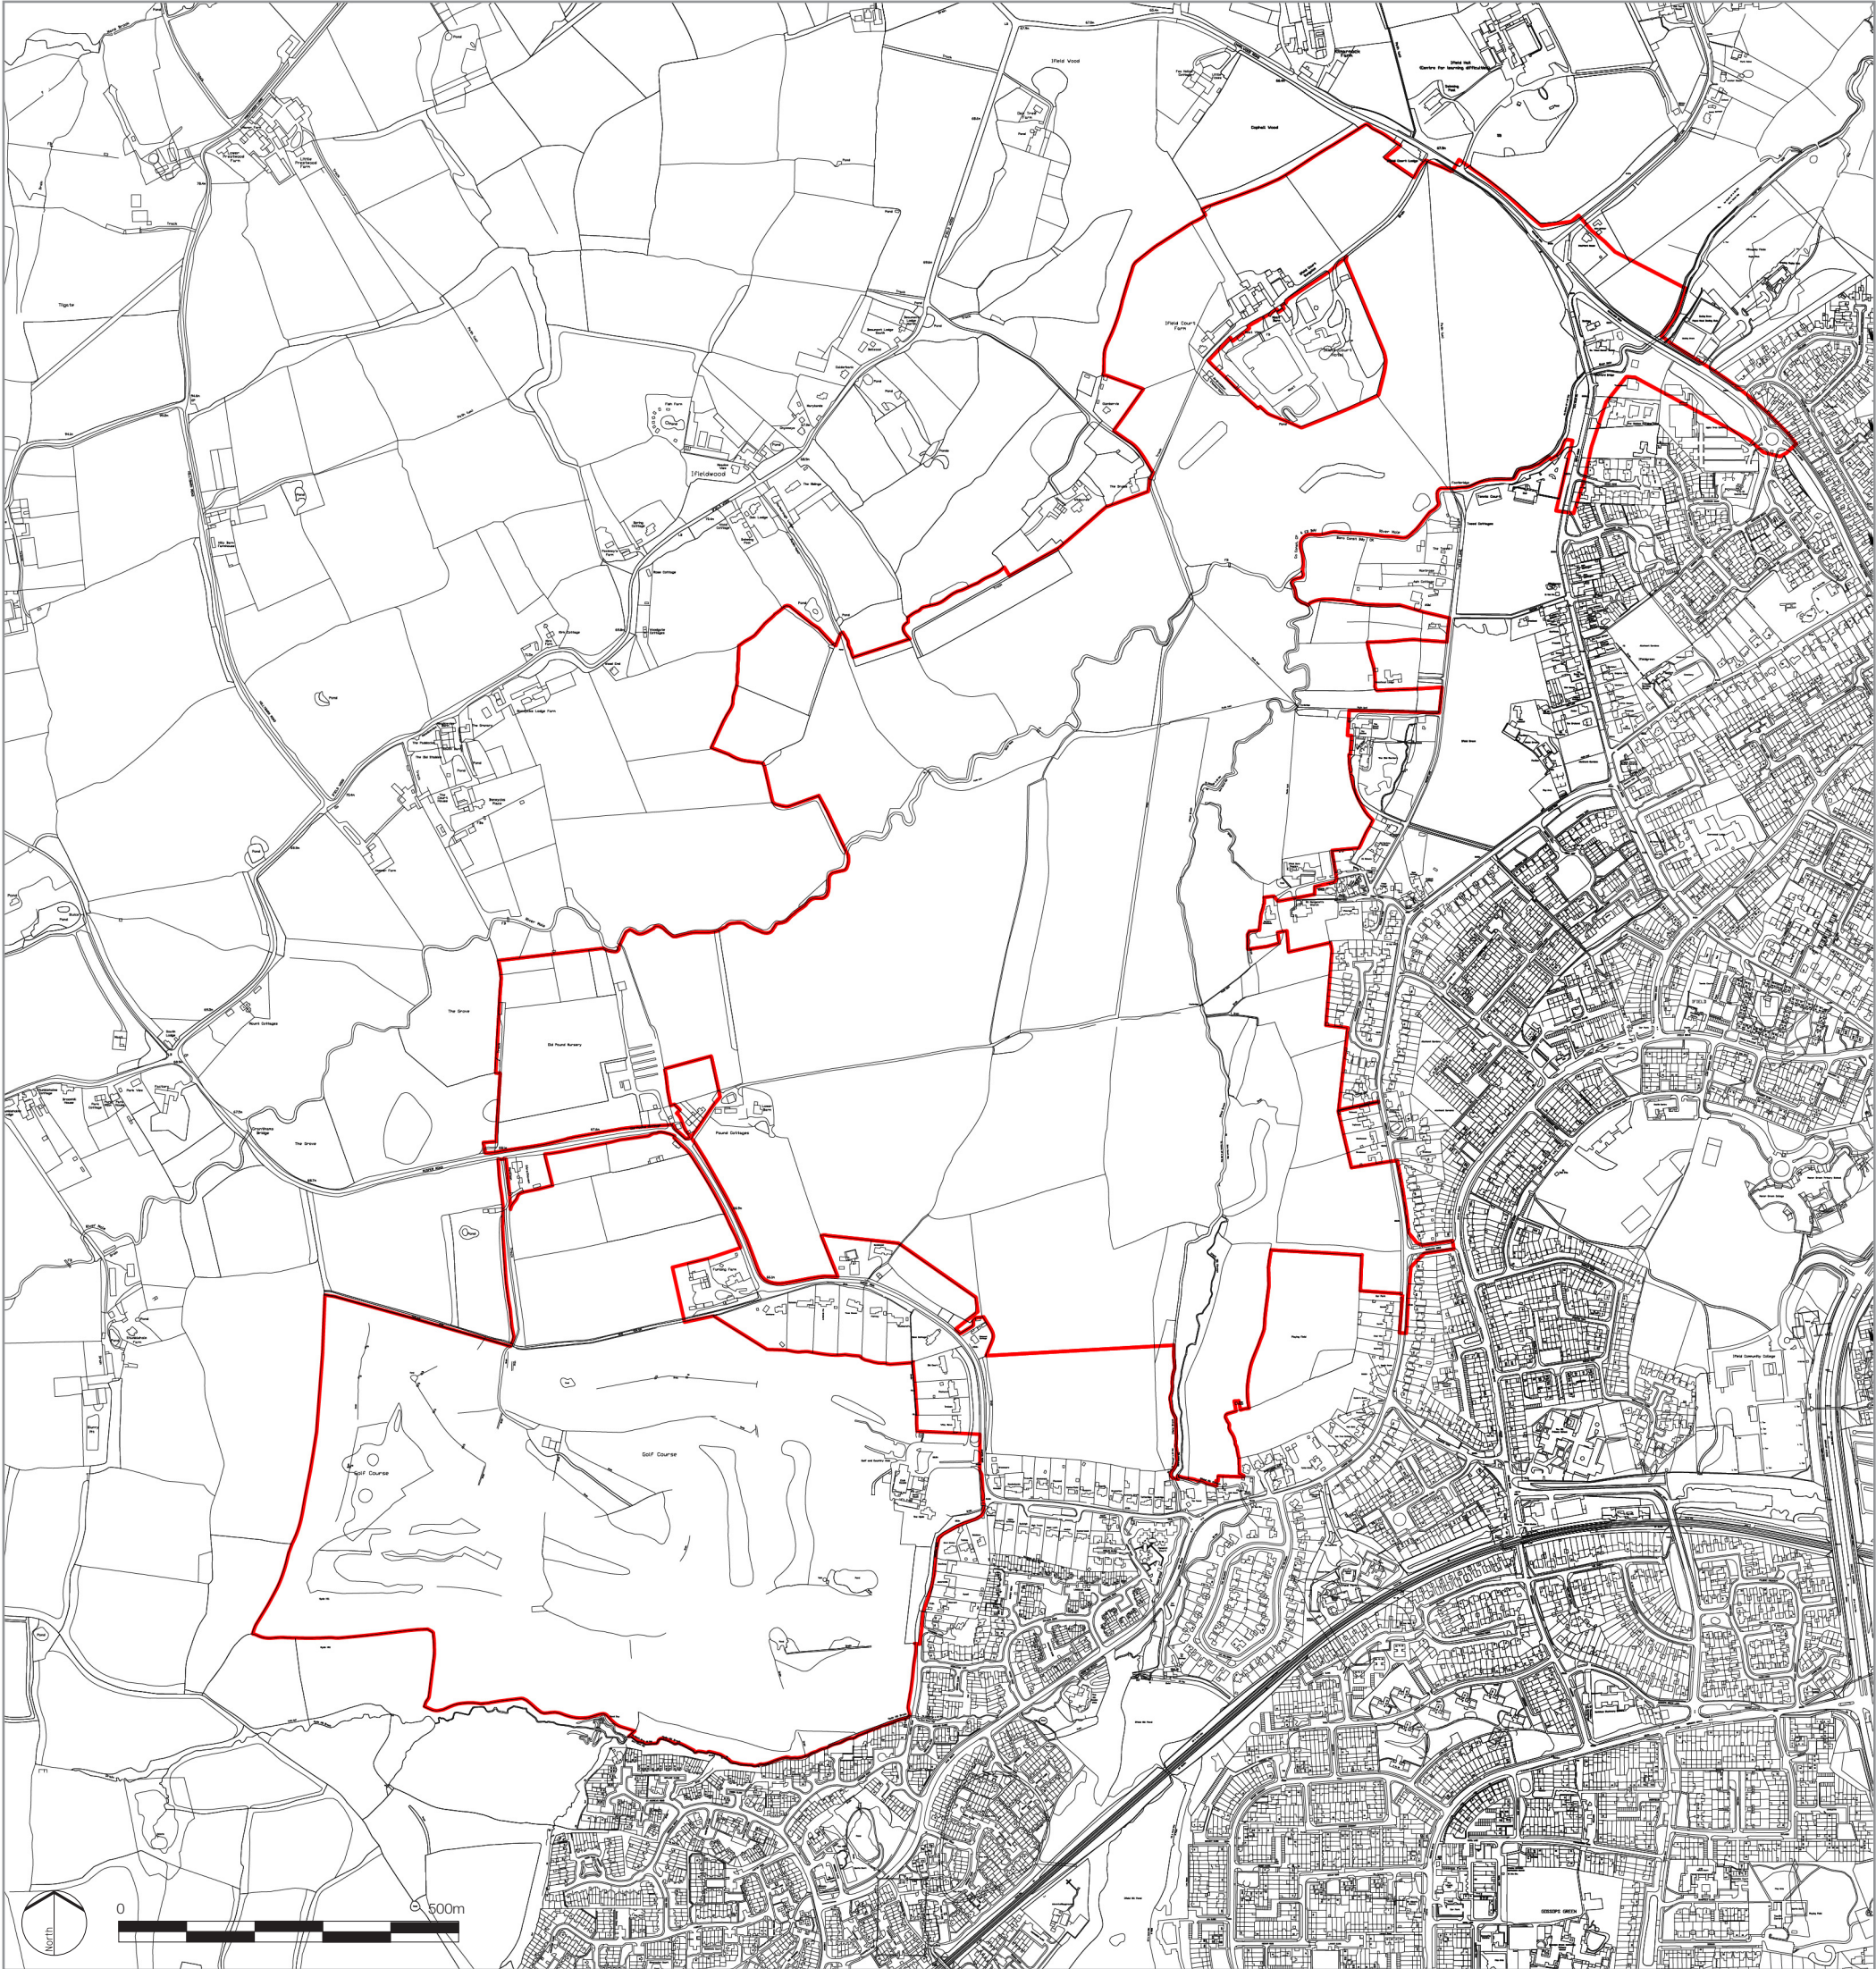

LEGEND

 Site Boundary