


Planning application for change of use of land to caravan site for stationing of up to three caravans for occupation by Gypsy-Traveller family with associated development (timber utility shed, utility trailer, septic tank, hard standing and additional landscaping) ( part retrospective)

Parsons Field Stables, Pickhurst Lane, Pulborough, West Sussex RH20 1DA

Plan 1 Location Plan scale 1:2500 A4

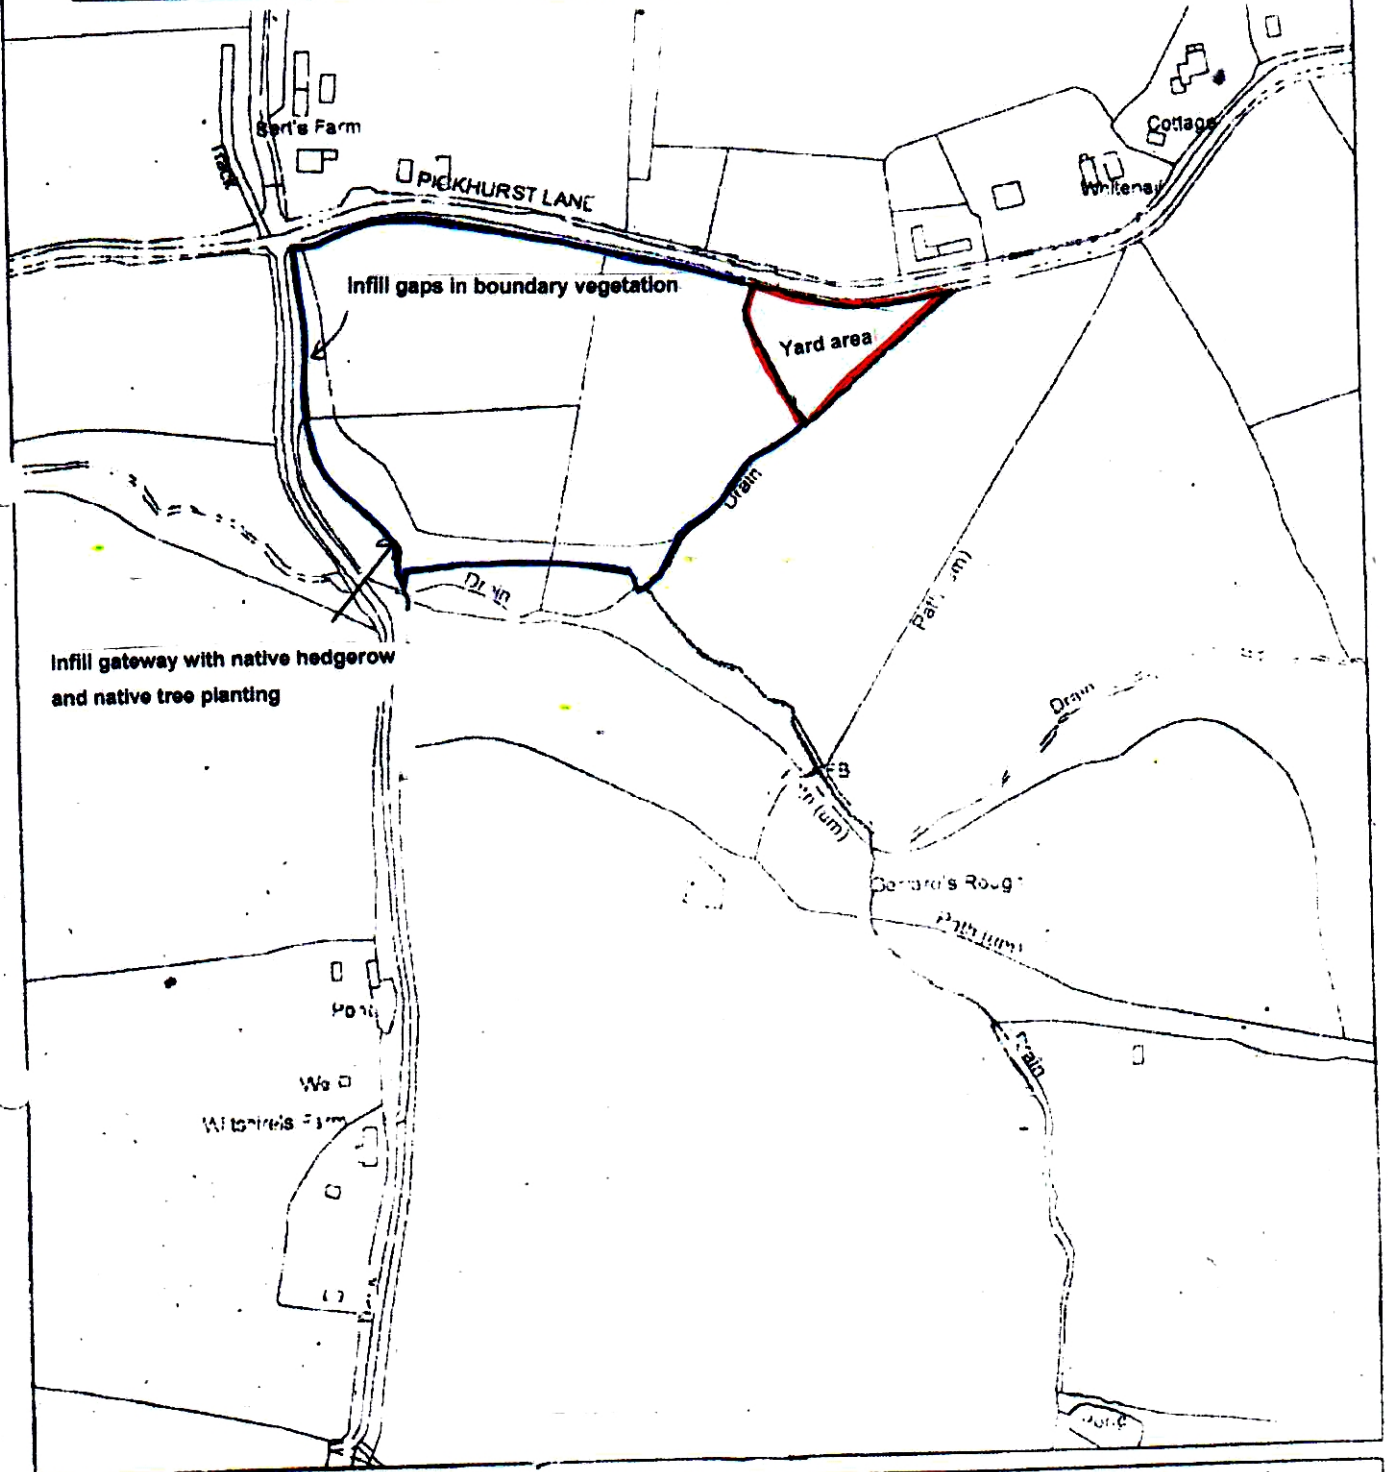

**Parsons Field Pickhurst Lane,  
Pulborough**

**Horsham District Council**  
Park North, North Street, Horsham  
West Sussex, RH12 1RL.  
Head of Development, Ray Wright, Directorate of Planning

Reference No :	
Date : 5/9/07	Scale : 1 :2500
Drawing No :	Revisions :

Reproduced from the Ordnance Survey map with the permission of the Controller of Her Majesty's Stationery Office Crown Copyright 2007. Unauthorised reproduction infringes Crown Copyright and may lead to prosecution or civil proceedings. LA No.100018563